


FIGURE 7
PROPOSED IMPROVEMENTS
2016

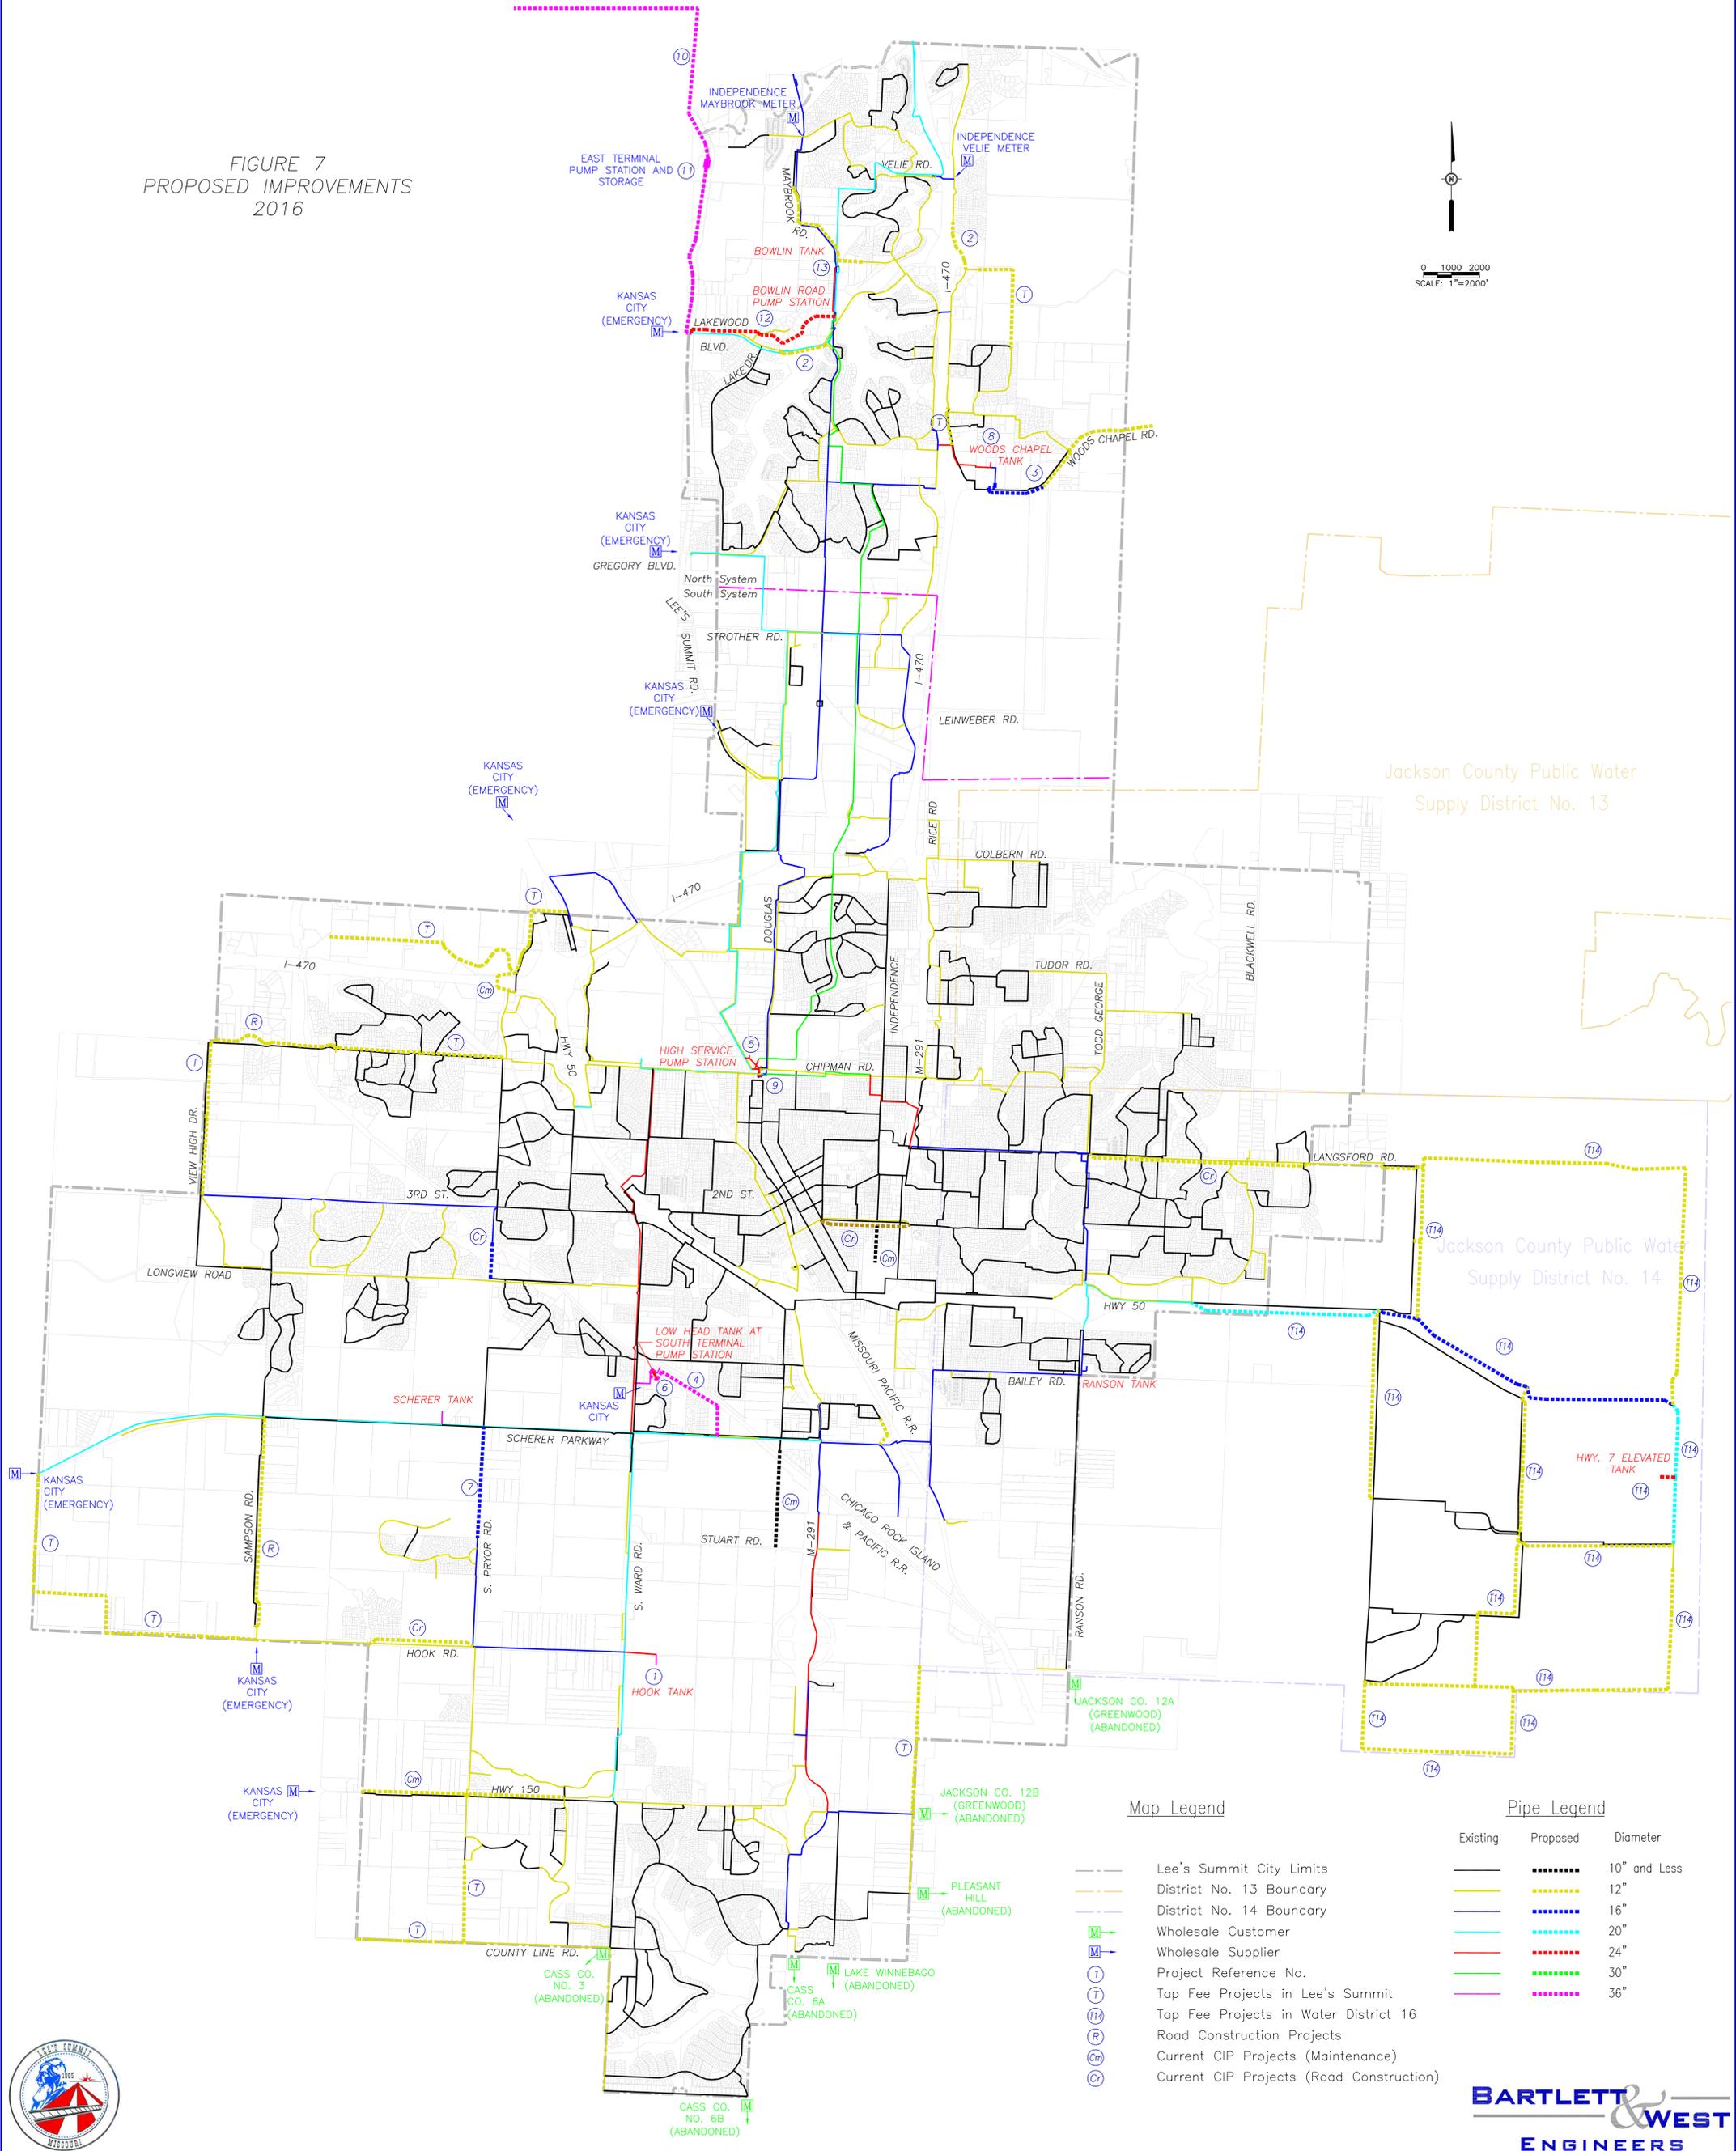

Map Legend

- Lee's Summit City Limits
- District No. 13 Boundary
- District No. 14 Boundary
- [M] Wholesale Customer
- [M] Wholesale Supplier
- [T] Project Reference No.
- [T] Tap Fee Projects in Lee's Summit
- [R] Tap Fee Projects in Water District 16
- [Cr] Current CIP Projects (Maintenance)
- [Cr] Current CIP Projects (Road Construction)

Pipe Legend

Existing	Proposed	Diameter
—	—	10" and Less
—	—	12"
—	—	16"
—	—	20"
—	—	24"
—	—	30"
—	—	36"

